


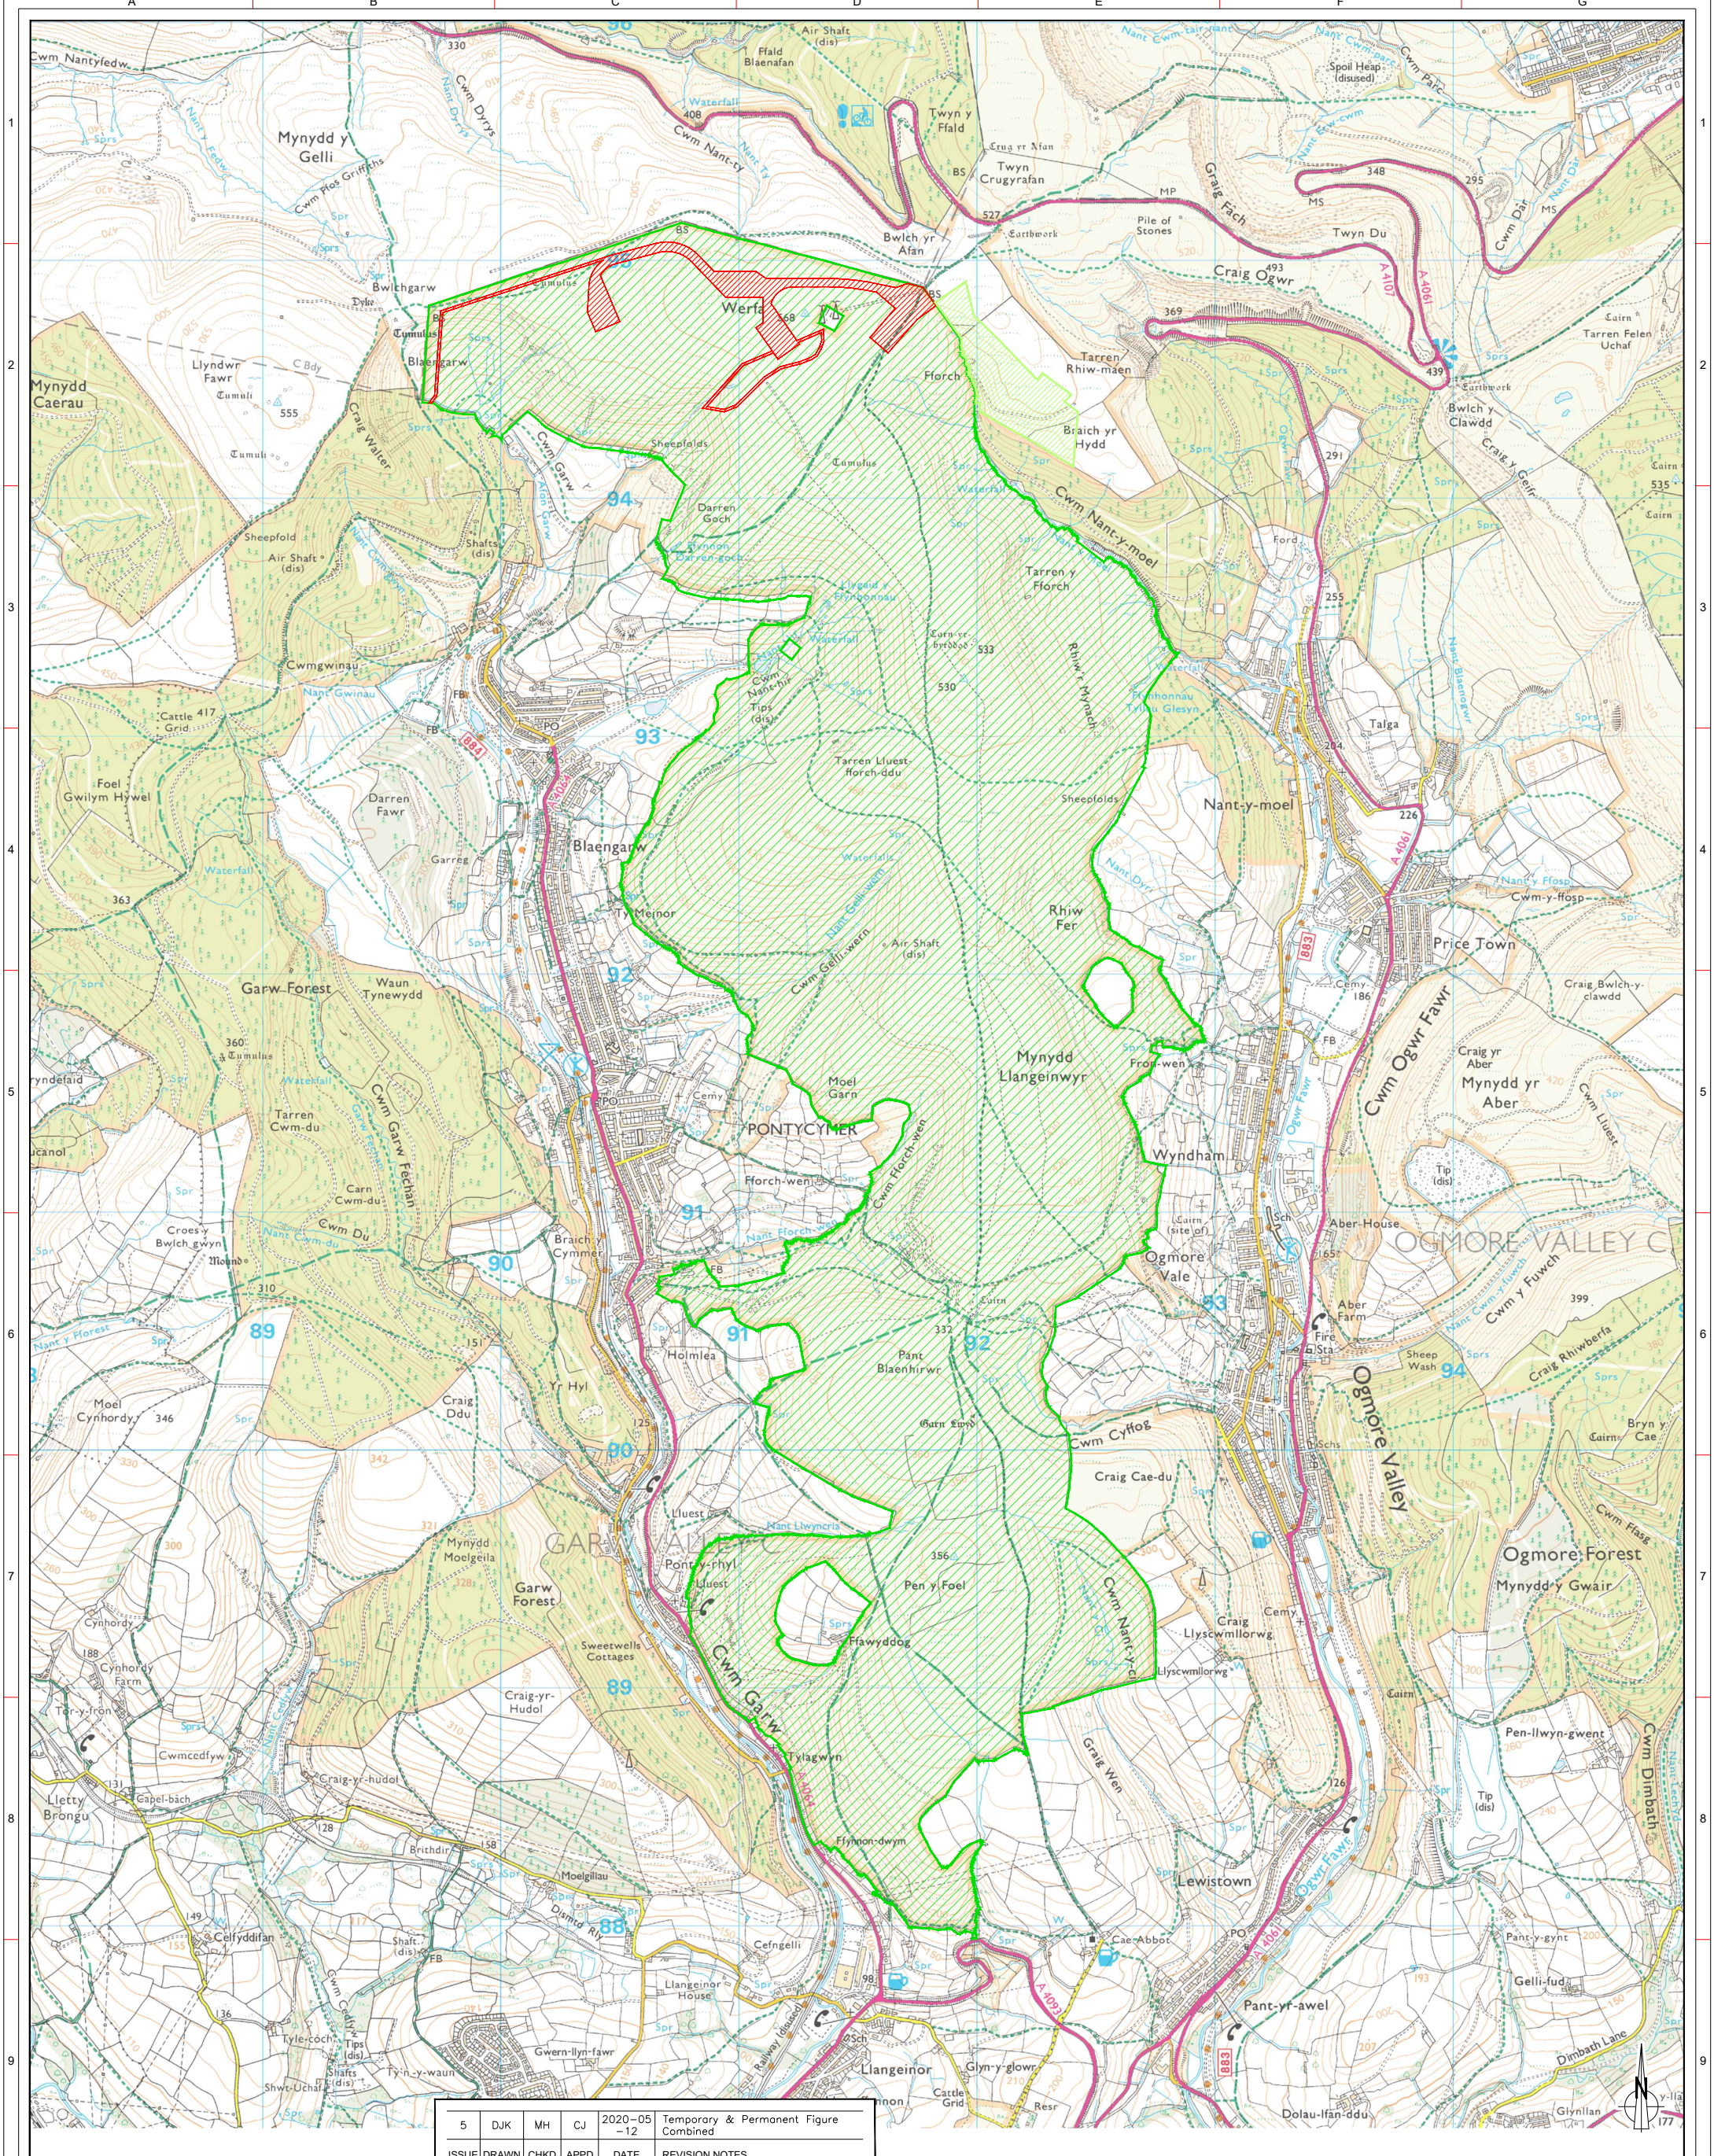

5	DJK	MH	CJ	2020-05-12	Temporary & Permanent Figure Combined
ISSUE	DRAWN	CHKD	APPD	DATE	REVISION NOTES

- KEY:**
- REPLACEMENT COMMON LAND (AREA = 16.81ha)
 - COMMON LAND TO BE DEREGISTERED (AREA = 16.81ha)
 - COMMON LAND

FIGURE 12.2A

© CROWN COPYRIGHT, ALL RIGHTS RESERVED.
2020 LICENCE NUMBER 0100031673.

PROJECT TITLE UPPER OGMORE WIND FARM	
DRAWING TITLE COMMON LAND SWAP PLAN	
RES DRAWING NUMBER 02959D2223	REV 5
THIS DRAWING IS THE PROPERTY OF RENEWABLE ENERGY SYSTEMS LIMITED AND NO REPRODUCTION MAY BE MADE IN WHOLE OR IN PART WITHOUT PERMISSION	

PURPOSE PLANNING	PROJECTION BRITISH NATIONAL GRID
SCALE 1:25,000 @A3	DATUM N/A
LAYOUT DRAWING N/A	T-LAYOUT NO N/A

BEAUFORT COURT,
EGG FARM LANE,
KINGS LANGLEY,
HERTS WD4 8LR, UK
TEL +44 (0) 1923 299200
WWW.RES-GROUP.COM