


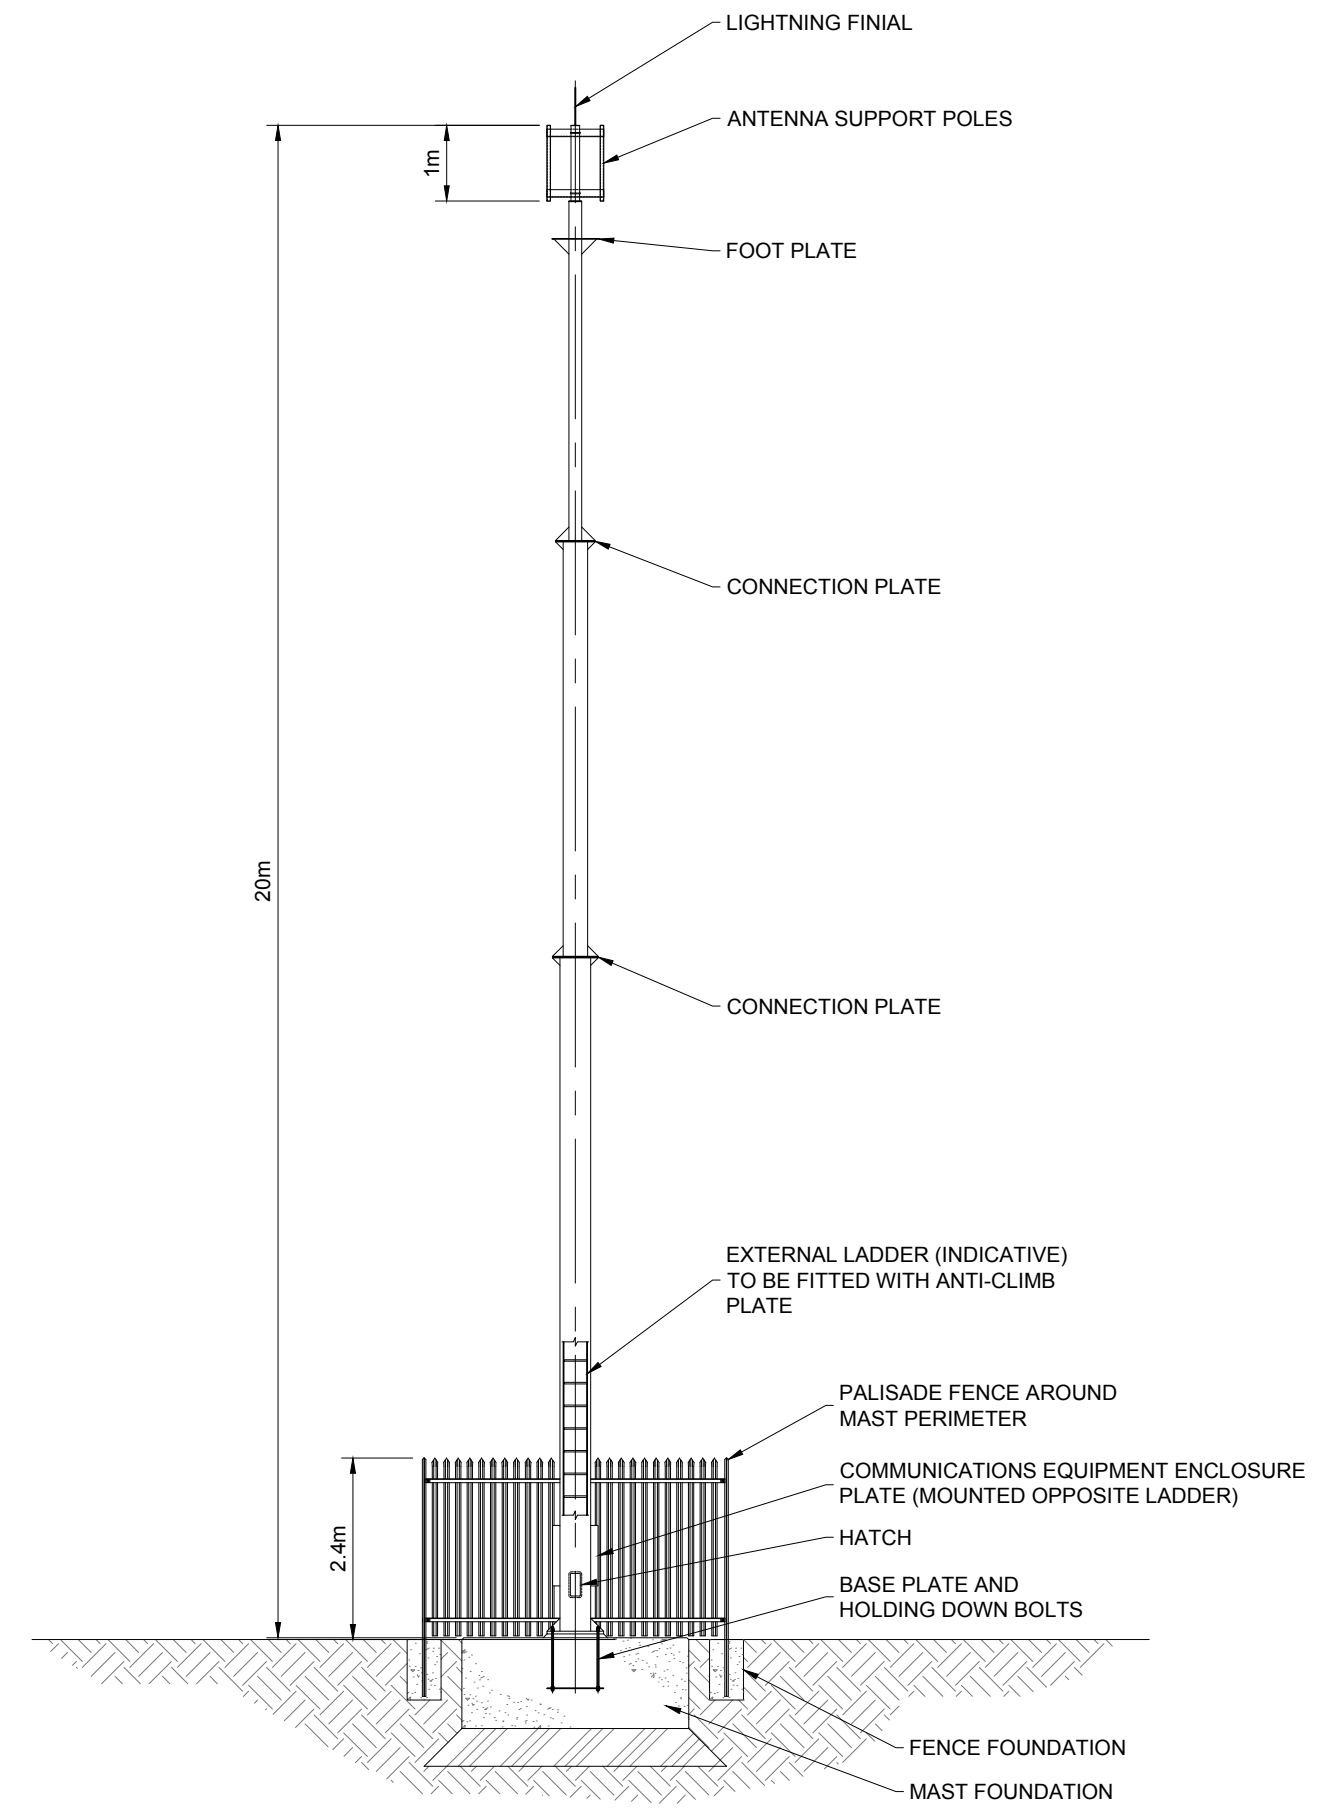

**UPPER OGMORE
WIND FARM**

FIGURE 3.13

**TYPICAL WIND FARM
COMMUNICATION
MAST DETAILS**



NOTES

1. DO NOT SCALE FROM THIS DRAWING.
2. TYPE AND NUMBER OF INSTRUMENTATION REQUIRED TO BE CONFIRMED DURING DEVELOPMENT OF DETAILED DESIGN.

LAYOUT DWG	N/A	T-LAYOUT NO.	N/A
DRAWING NUMBER	02959D2239-01		
SCALE - 1:100			
ENVIRONMENTAL STATEMENT 2018			
THIS DRAWING IS THE PROPERTY OF RENEWABLE ENERGY SYSTEMS LTD. AND NO REPRODUCTION MAY BE MADE IN WHOLE OR IN PART WITHOUT PERMISSION			